



JEFFERSON COUNTY DRAINAGE DISTRICT NO. 6
Karen J. Stewart, MBA, CTCD, CTCM: Chief Business Officer

6550 Walden Rd., Beaumont, Texas 77707 Phone: 409-842-1818 Fax: 409-842-2729

IFB Number: IFB 23-007/KJS
IFB Title: Directional Boring at East Clubb Detention Project
IFB Due 2:00 PM, CST, May 18, 2023
Addendum No.: 1
Issued (Date): May 15, 2023

TO BIDDER: This Addendum is an integral part of the IFB package under consideration by you as a Bidder in connection with the subject matter herein identified. Drainage District No. 6 deems all sealed bids to have been proffered in recognition and consideration of the entire IFB package – including all addenda. For purposes of clarification, receipt of this present Addendum by a Bidder should be evidenced by returning it (signed) as part of the Bidder's sealed bid. If the Bid has already been received by the Jefferson County Drainage District No 6 Purchasing Department, Bidder should return this addendum in a separate sealed envelope, clearly marked with the IFB Name, IFB Number, and Opening Date and Time, as stated above.

Reason for Issuance of this addendum:

Bid Clarification

Question: Was the length measured straight or at a curve?

Answer: The length of the siphon did not change after relocation was modified, it is 320 feet. The length of the siphon is measured along the actual siphon. Attached are the ammended drawings. All addendums will be posted on the DD6 website: <https://dd6.org/departments/purchasing/notices-for-bid/>

The information included herein is hereby incorporated into the documents of this present Bid matter and supersedes any conflicting documents or portion thereof previously issued.

Receipt of this Addendum is hereby acknowledged by the undersigned Bidder:

ATTEST:

Witness




Witness

Approved by _____ Date: _____

Authorized Signature (Bidder)

Title of Person Signing Above

Typed Name of Business or Individual

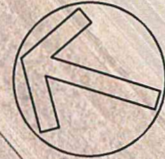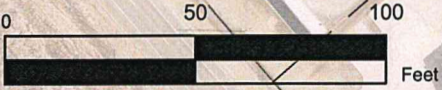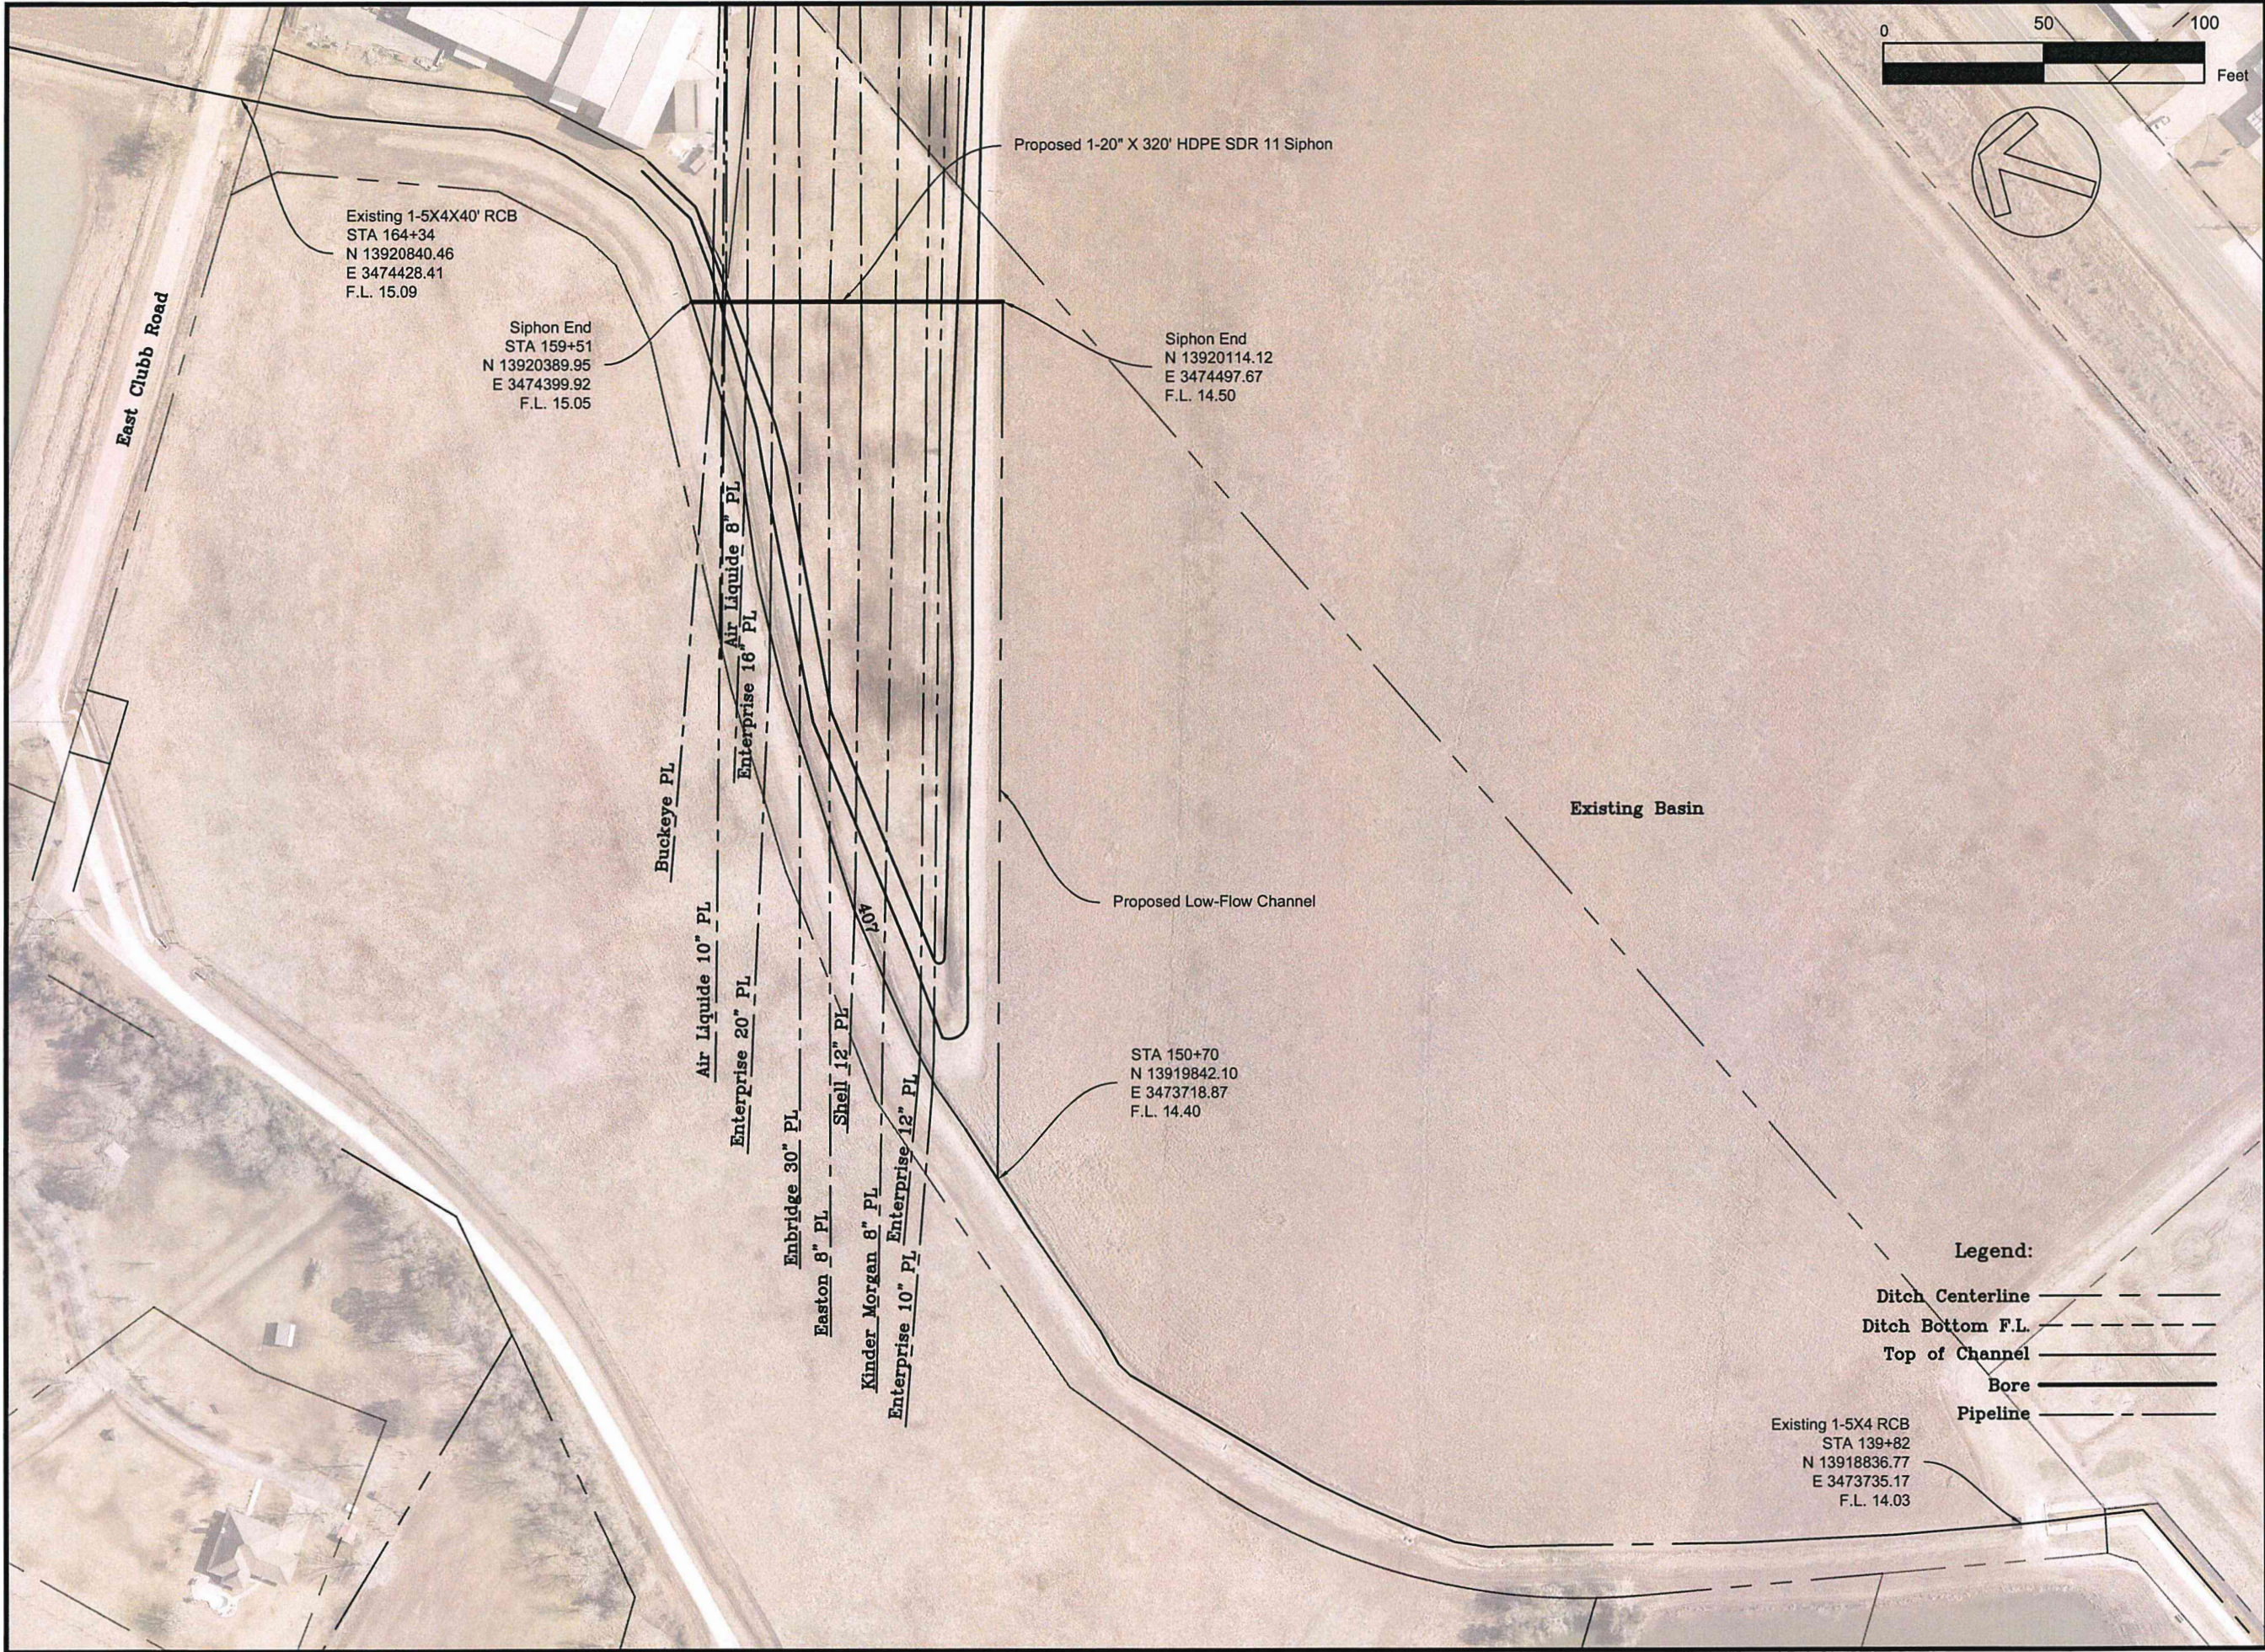


PROJECT LOCATION			
CITY	COUNTY	STATE	
BEAUMONT	JEFFERSON	TEXAS	
WATERSHED	DITCH NO.	SHEET	
100	407	21	



East Club Road Detention Basin	DATE
Siphon Layout	
Walton R. Wilson P.E.	

NO	DATE	DRN	REVISION	APP.
6				
5				
4				
3				
2				
1				

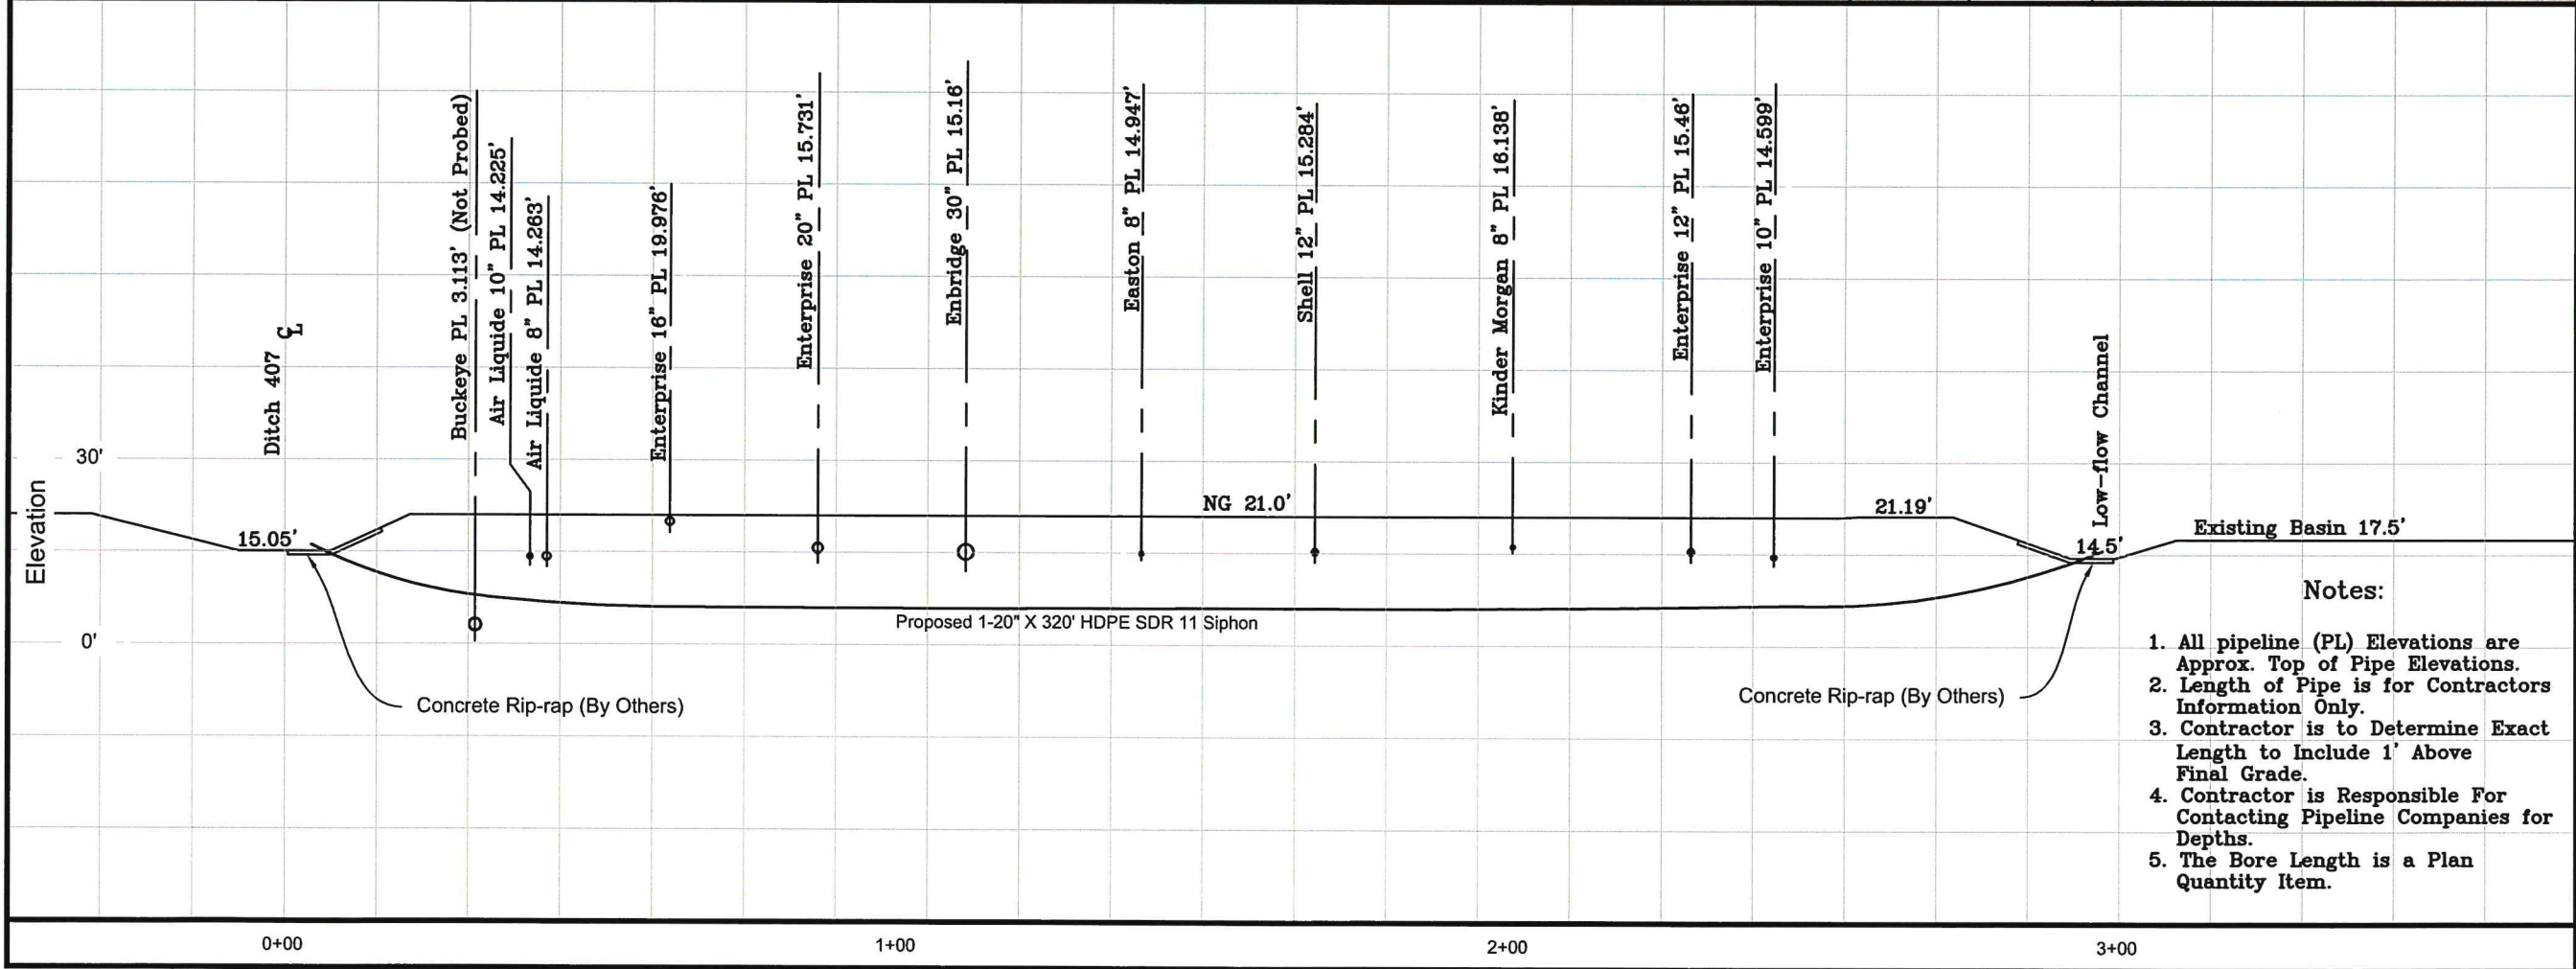

- Notes:
1. All pipeline (PL) Elevations are Approx. Top of Pipe Elevations.
 2. Length of Pipe is for Contractors Information Only.
 3. Contractor is to Determine Exact Length to Include 1' Above Final Grade.
 4. Contractor is Responsible For Contacting Pipeline Companies for Depths.
 5. The Bore Length is a Plan Quantity Item.

PROJECT LOCATION				
CITY	COUNTY	STATE	DITCH NO.	SHEET
BEAUMONT	JEFFERSON	TEXAS	407	22
WATERSHED			100	

DD6

DRAINAGE DISTRICT NO. 6

JEFFERSON COUNTY, TEXAS

East Club Road Detention Basin

Siphon Plan and Profile

DATE

Walton R. Wilson P.E.

NO.	DATE	DRN	REVISION	APP.
6				
5				
4				
3				
2				
1				