



JEFFERSON COUNTY DRAINAGE DISTRICT NO. 6
Karen J. Stewart, MBA, CTCD/CTCM: Chief Business Officer

6550 Walden Rd., Beaumont, Texas 77707 Phone: 409-842-1818 Fax: 409-842-2729

IFB Number: IFB 23-014/KJS

IFB Title: Railroad Grade Concrete Box Culverts for Corley Diversion
CDBG Project

IFB Due Originally: 2:00 PM, CST, August 31, 2023

IFB Due By Addendum 1: 2:00 PM, CST, September 7, 2023

Addendum No.: 2

Issued (Date): August 30, 2023

TO BIDDER: This Addendum is an integral part of the IFB package under consideration by you as a Bidder in connection with the subject matter herein identified. Drainage District No. 6 deems all sealed bids to have been proffered in recognition and consideration of the entire IFB package – including all addenda. For purposes of clarification, receipt of this present Addendum by a Bidder should be evidenced by returning it (signed) as part of the Bidder's sealed bid. If the Bid has already been received by the Jefferson County Drainage District No 6 Purchasing Department, Bidder should return this addendum in a separate sealed envelope, clearly marked with the IFB Name, IFB Number, and Opening Date and Time, as stated above.

Reason for Issuance of this addendum: Attachment for Reference

1. Please see attached drawings for your reference.

All addendums will be posted on the DD6 website:
<https://dd6.org/departments/purchasing/notices-for-bid/>

The information included herein is hereby incorporated into the documents of this present Bid matter and supersedes any conflicting documents or portion thereof previously issued.

Receipt of this Addendum is hereby acknowledged by the undersigned Bidder:

ATTEST:

Witness

Witness

Authorized Signature (Bidder)


Title of Person Signing Above

Typed Name of Business or Individual


Approved by _____ Date: _____



SCALE: 1" = 30'

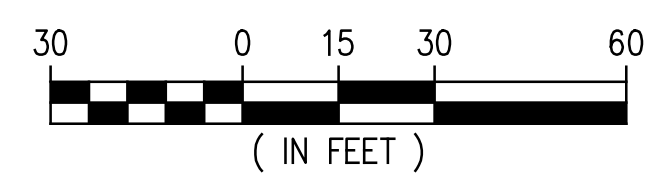

**ISSUED
FOR INFORMATION**
AUGUST 24, 2023

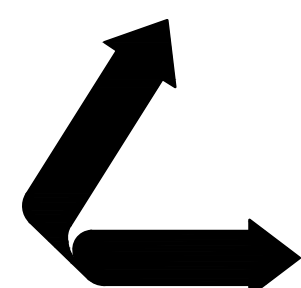

LA: EF-1120 TX: F-2981
NEW ORLEANS • BEAUMONT • CORPUS CHRISTI • HOUSTON

*				A	8/24/23	MEW	ISSUED FOR INFORMATION
REV	DATE	BY	DESCRIPTION	REV	DATE	BY	DESCRIPTION

THIS DOCUMENT IS
RELEASED FOR THE
PURPOSE OF INFORMATION
UNDER THE AUTHORITY OF
KEVIN L. DROUET, P.E.
113470 ON 08/24/23. IT IS
NOT TO BE USED FOR
BIDDING OR CONSTRUCTION
PURPOSES.


DATE	AUG. '23
SHT SIZE	22"x34"
DESIGN	KLD
DRAWN	MEW
CHECK	KLD
APPR'D	*
JOB NO	10134-1

PORT OF BEAUMONT		TEXAS
BEAUMONT		


BUFORD RAIL INTERCHANGE
NEW BOX CULVERTS LAYOUT PLAN
EARLY BUILD-OUT SHOWN

SHEET NO.

SK1A

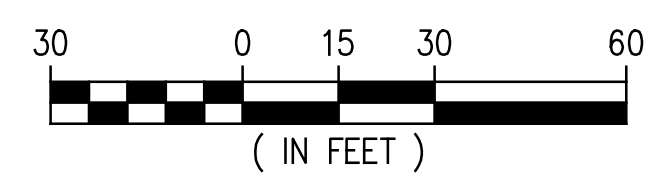



**ISSUED
FOR INFORMATION**
AUGUST 24, 2023

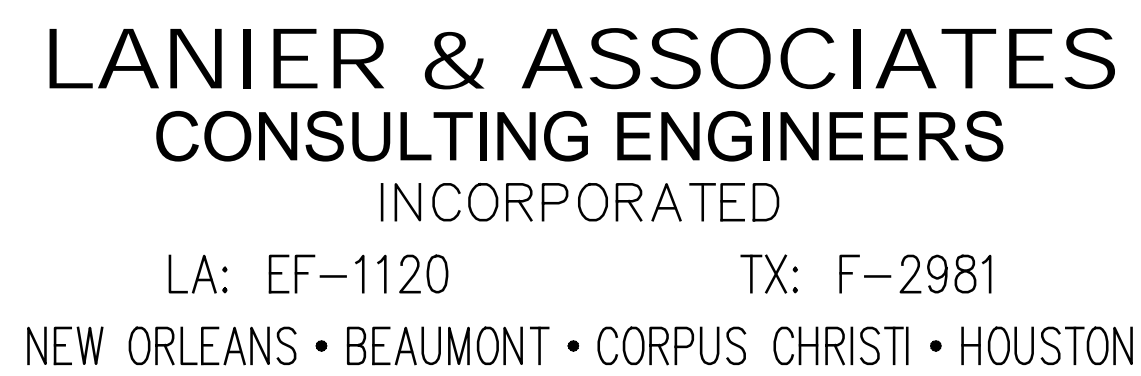


*				A	8/24/23	MEW	ISSUED FOR INFORMATION
REV	DATE	BY	DESCRIPTION	REV	DATE	BY	DESCRIPTION

DATE	AUG. '23
SHT SIZE	22"x34"
DESIGN	KLD
DRAWN	MEW
CHECK	KLD
APPR'D	*
JOB NO	10134-1

PORT OF BEAUMONT		SHEET NO. SK1B
BEAUMONT	TEXAS	
BUFORD RAIL INTERCHANGE NEW BOX CULVERTS LAYOUT PLAN FUTURE BUILD-OUT SHOWN		

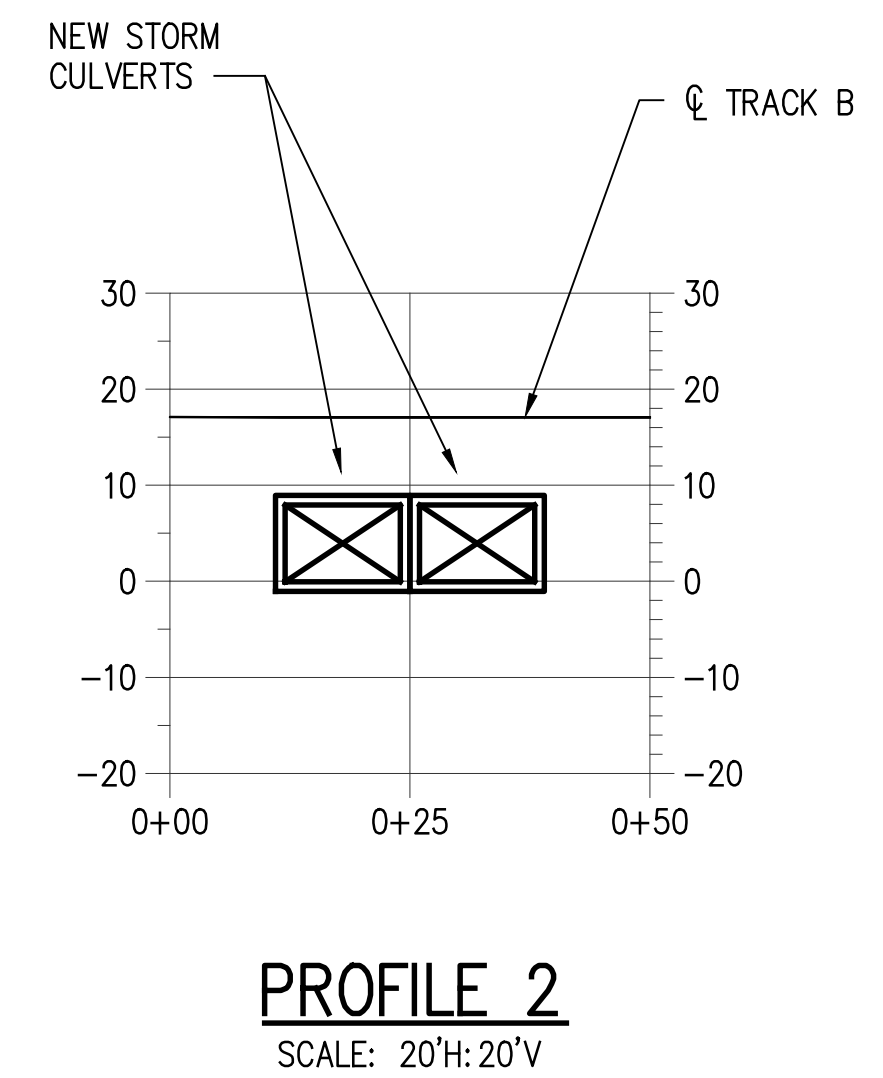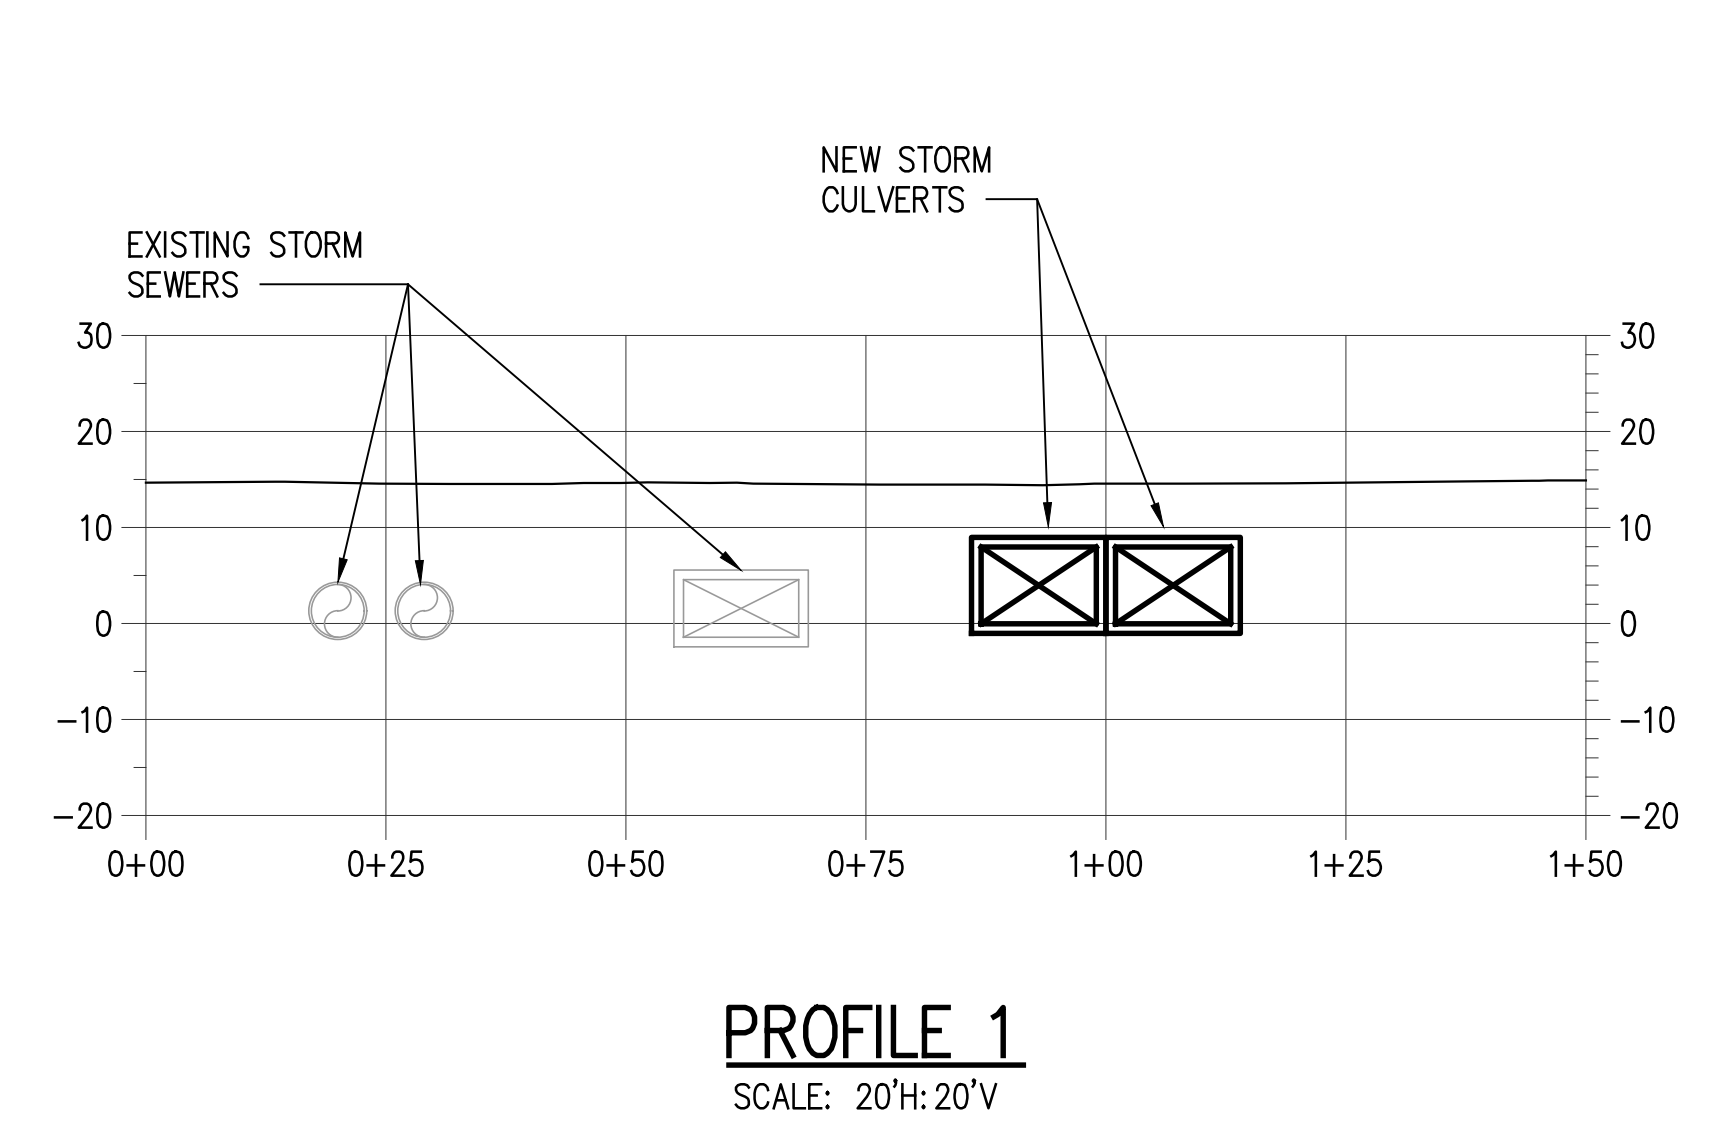

**ISSUED
FOR INFORMATION**
AUGUST 24, 2023

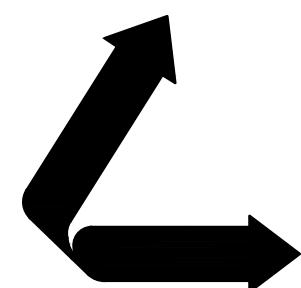

LANIER & ASSOCIATES
CONSULTING ENGINEERS
INCORPORATED
LA: EF-1120 TX: F-2981
NEW ORLEANS • BEAUMONT • CORPUS CHRISTI • HOUSTON

*				A	8/24/23	MEW ISSUED FOR INFORMATION
REV	DATE	BY	DESCRIPTION	REV	DATE	BY DESCRIPTION

THIS DOCUMENT IS
RELEASED FOR THE
PURPOSE OF INFORMATION
UNDER THE AUTHORITY OF
KEVIN L. DROUET, P.E.
113470 ON 08/24/23. IT IS
NOT TO BE USED FOR
BIDDING OR CONSTRUCTION
PURPOSES.

DATE	AUG. '23
SHT SIZE	22"x34"
DESIGN	KLD
DRAWN	MEW
CHECK	KLD
APPR'D	*
JOB NO	10134-1

PORT OF BEAUMONT	
BEAUMONT	TEXAS
BUFORD RAIL INTERCHANGE ENLARGED NEW SEWER LAYOUT PROFILES	

SHEET NO.

SK2